


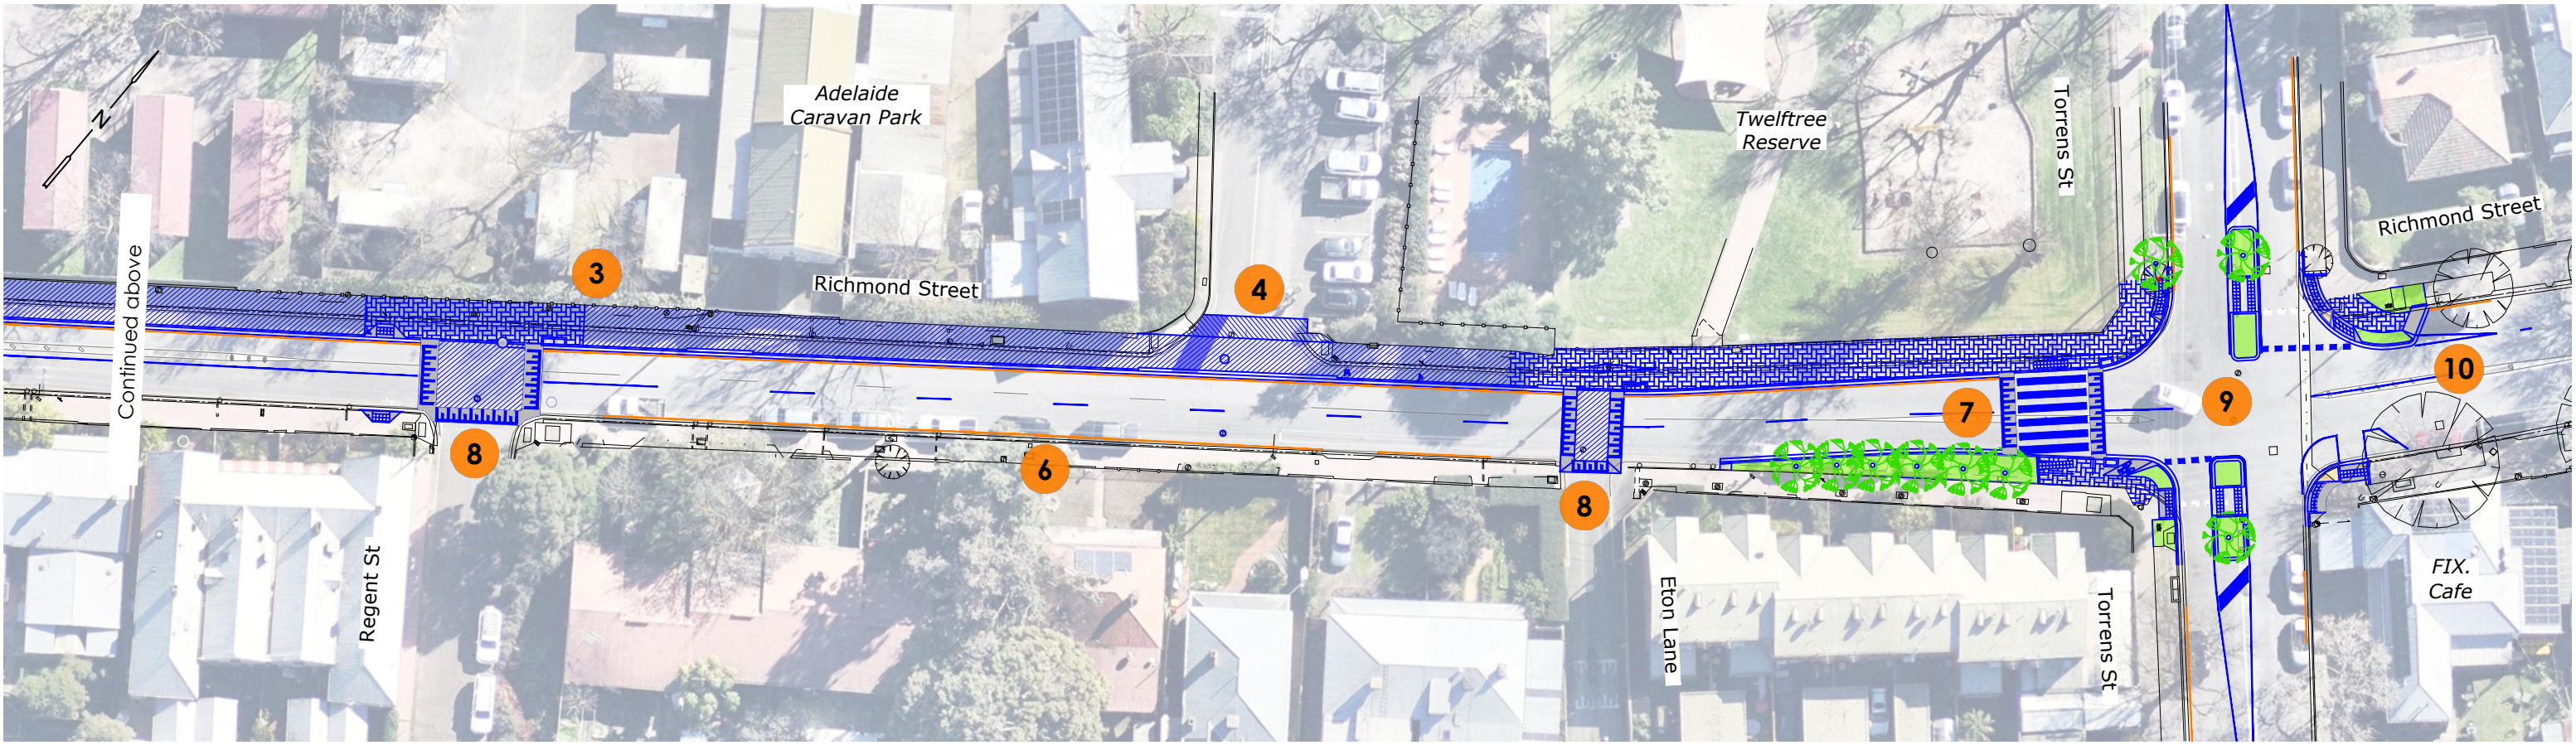

- | | | | | | |
|---|-------------------------------------|---|---|----|--|
| 1 | Corner treatment and path widened | 5 | Landscaped path terminal treatment | 8 | Raised pavement at intersections |
| 2 | Raised crossing with Give Way signs | 6 | Two-way traffic operation. 11 parking spaces removed | 9 | Refuge islands and widened paths. 8 parking spaces removed |
| 3 | 3.6m wide shared path | 7 | Wombat crossing and widened paths. 5 parking spaces removed | 10 | Bicycle exit ramp. One parking space removed |
| 4 | Continuous footpath across access | | | | |

Richmond Street Upgrade Stage 1